




NO.	SIZE	DOOR SCHEDULE	REMARKS
①	3'-0" X 7'-0" X 1 3/4"	SOLID CORE	
②	12'-0" X 12'-0"	GARAGE DOOR	SECTIONAL

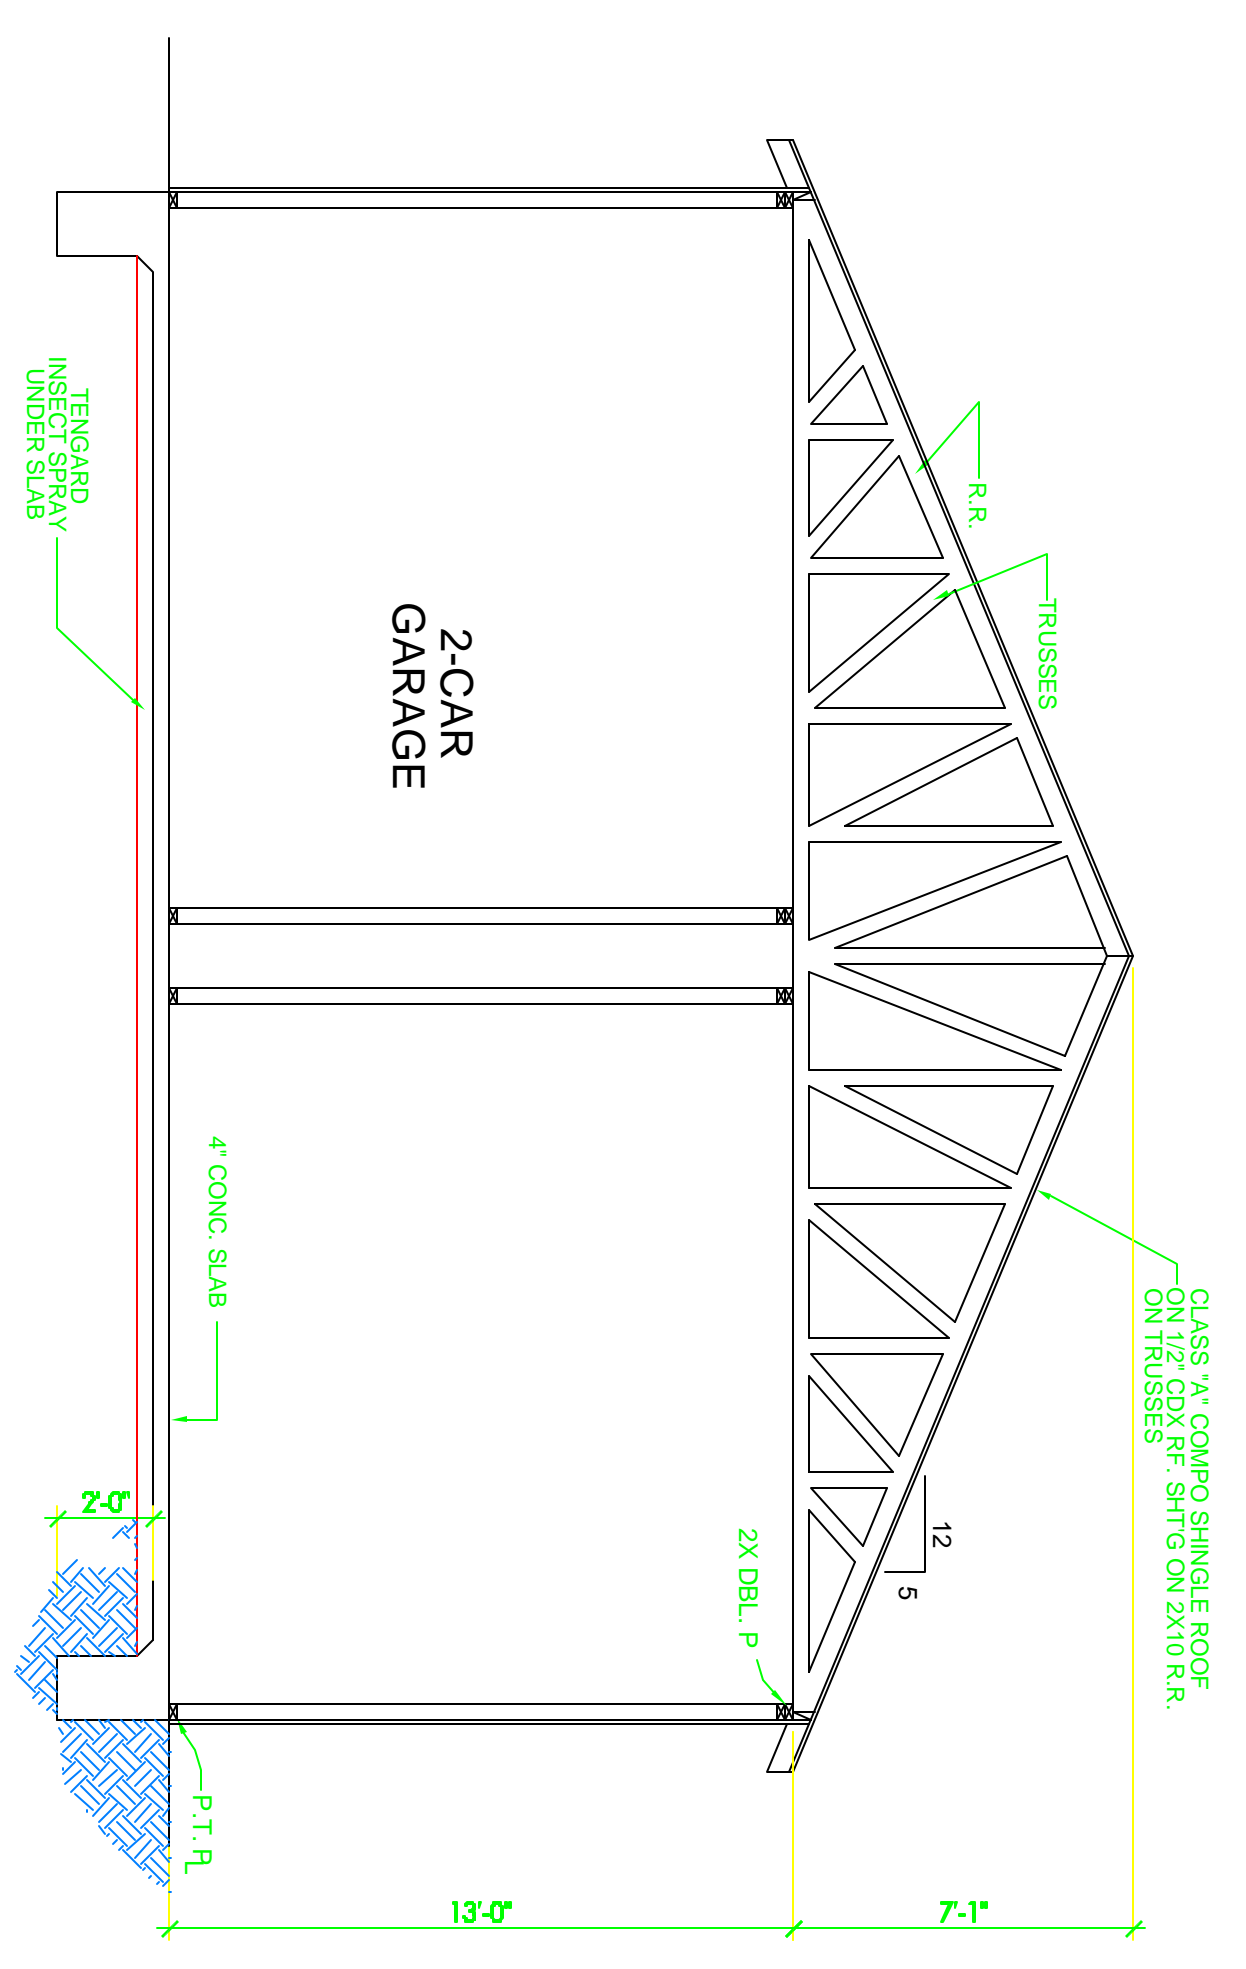


SECTION  
1/4"=1'-0"

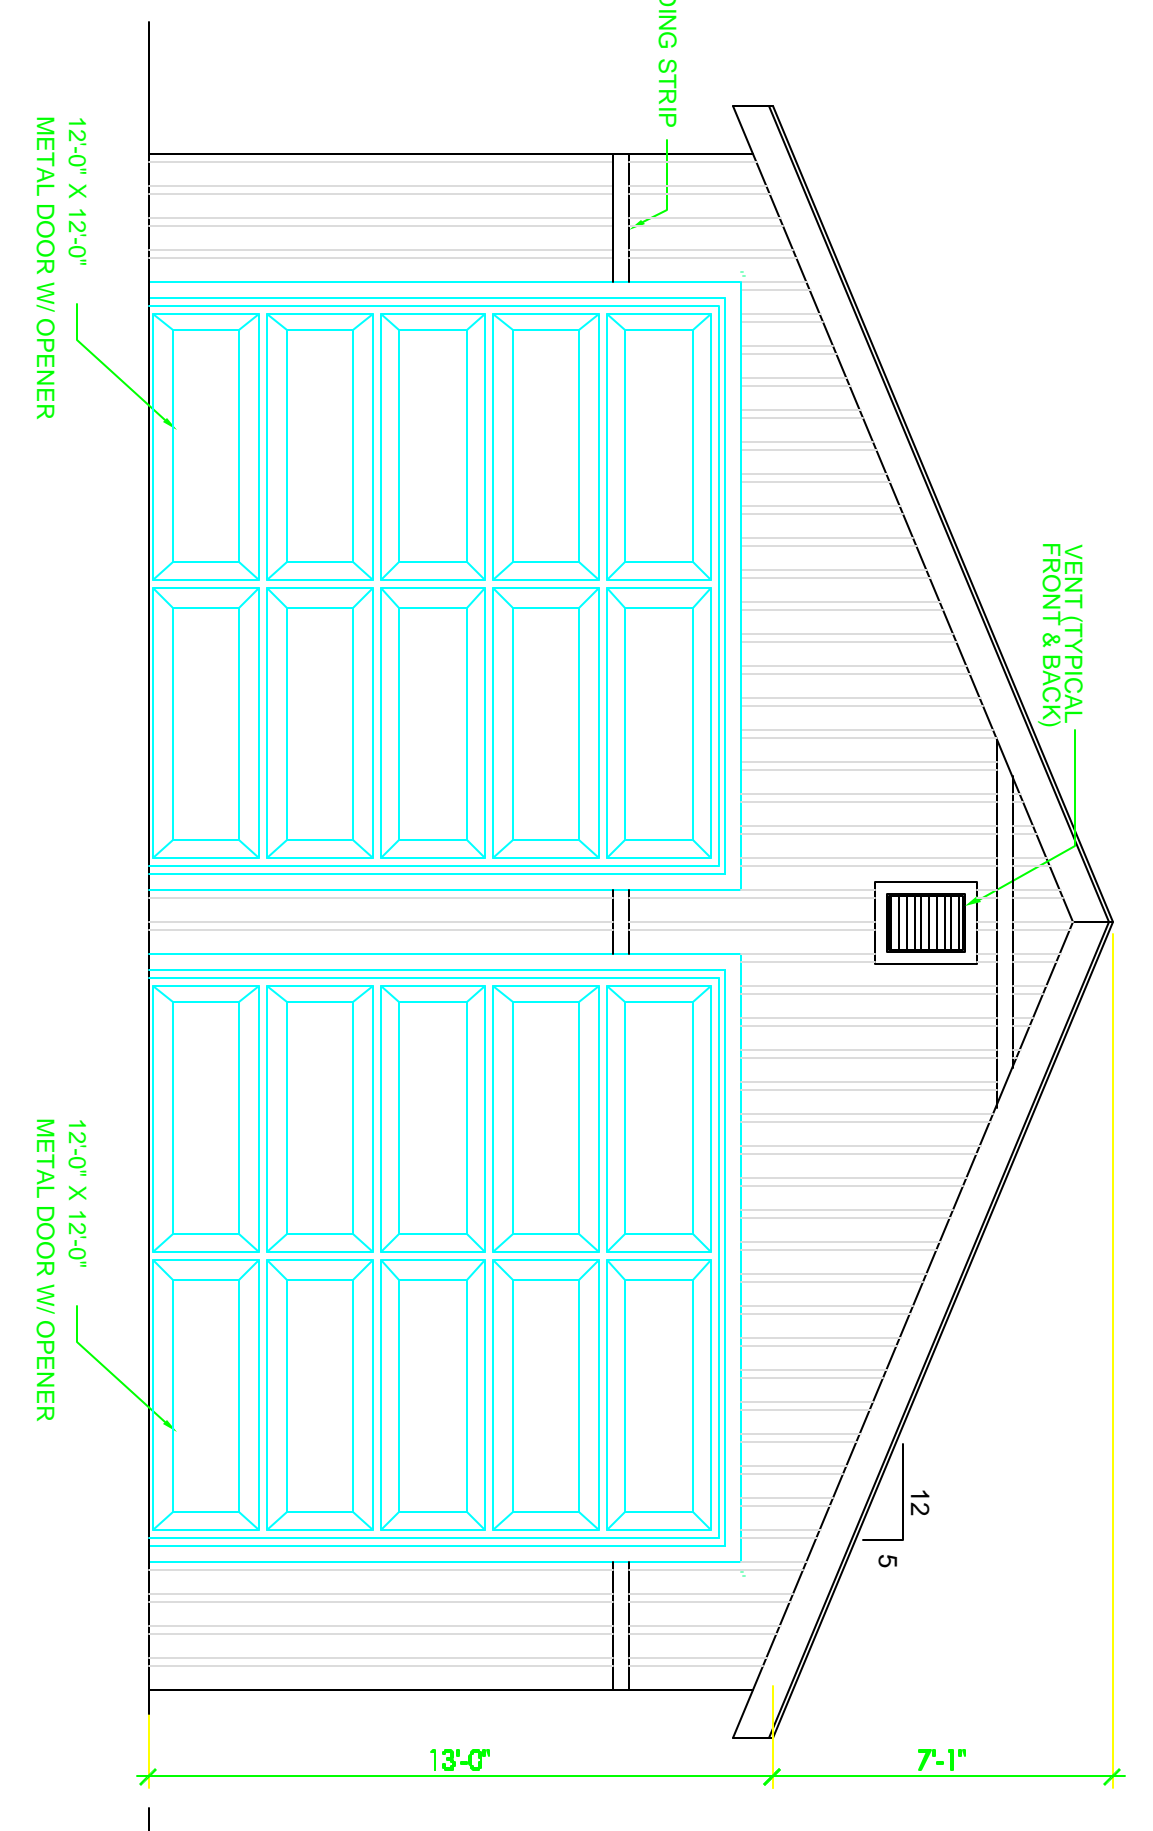


FRONT ELEVATION  
1/4"=1'-0"

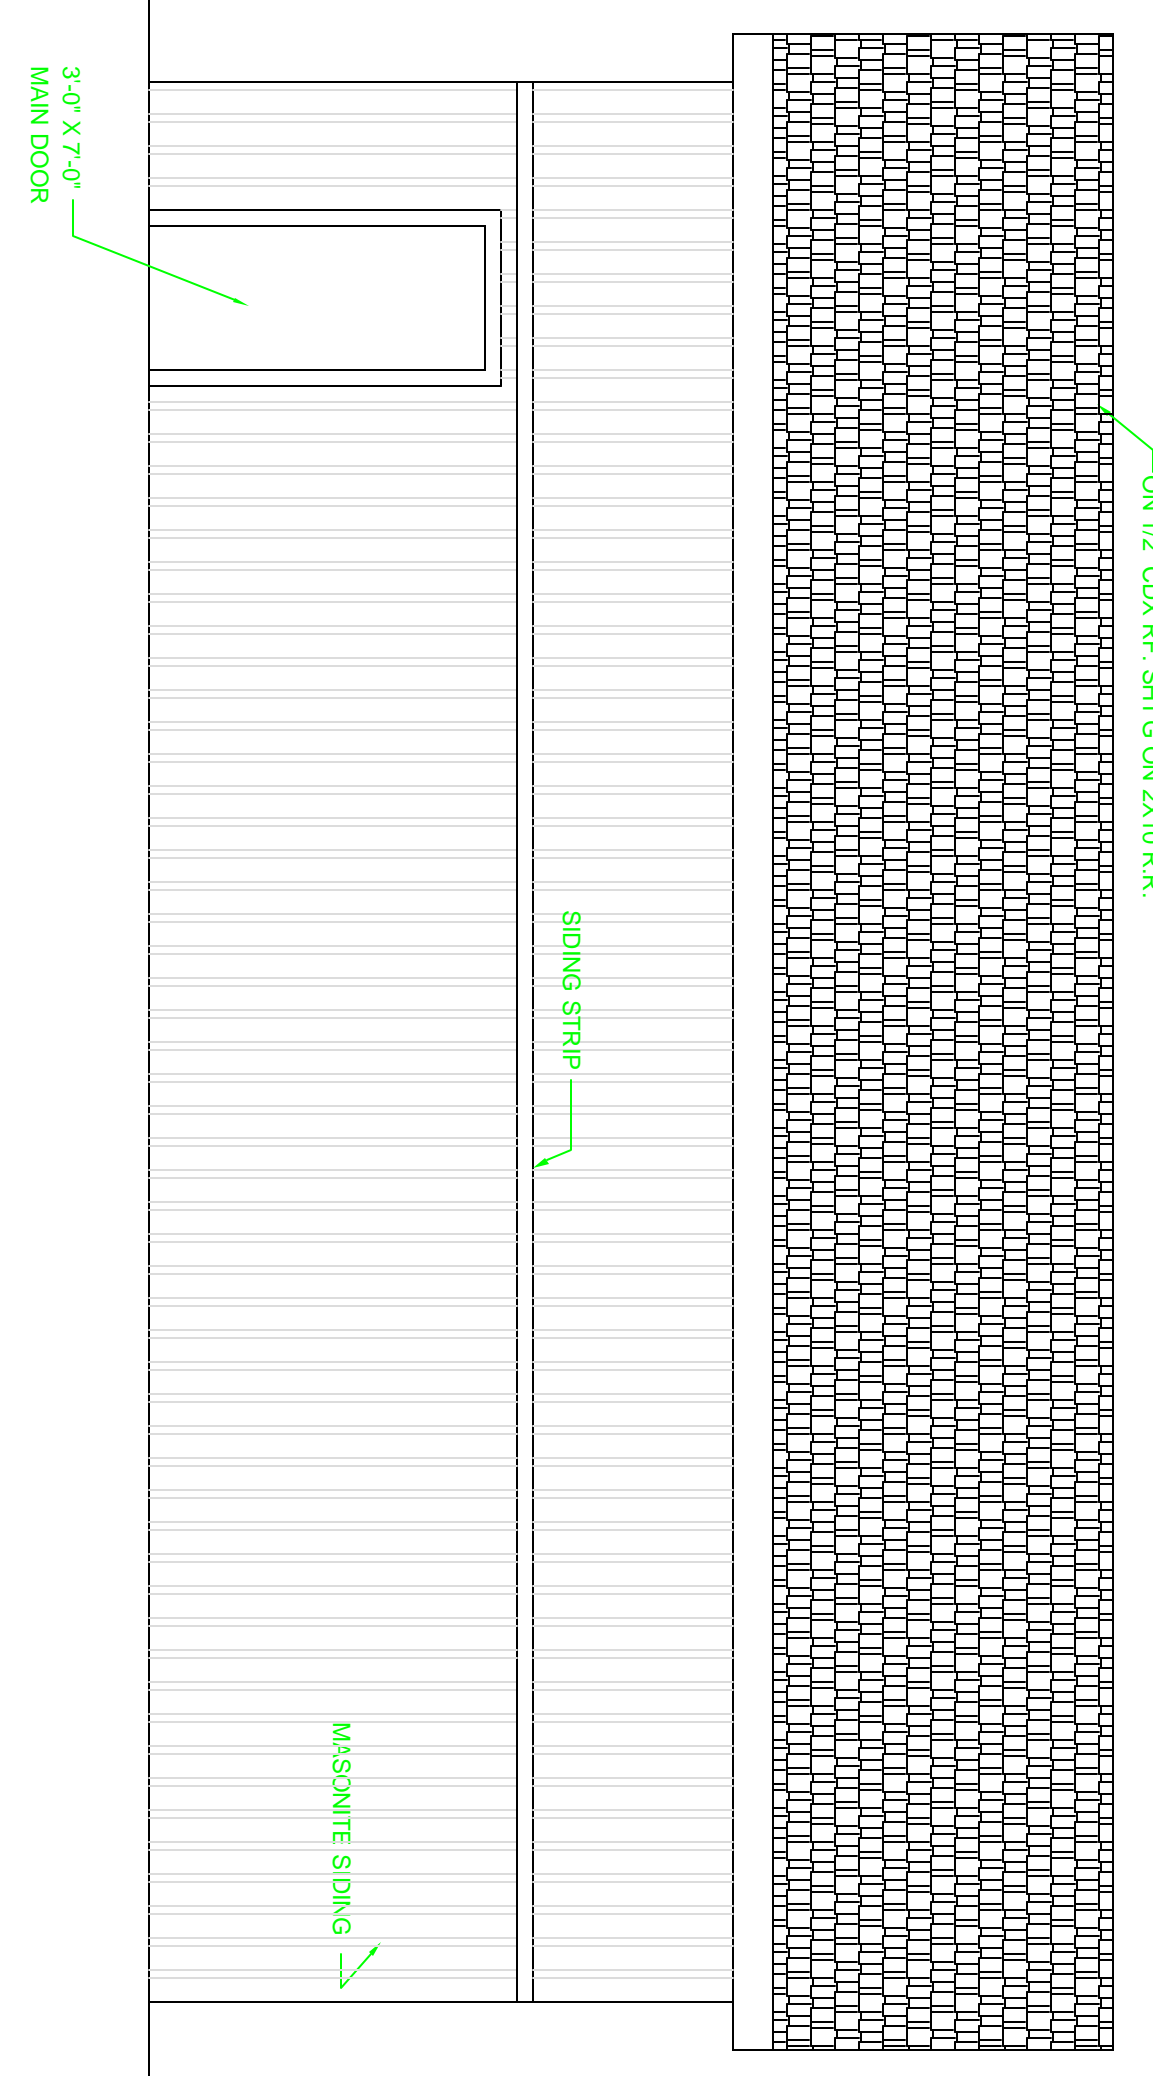


RIGHT ELEVATION  
1/4"=1'-0"

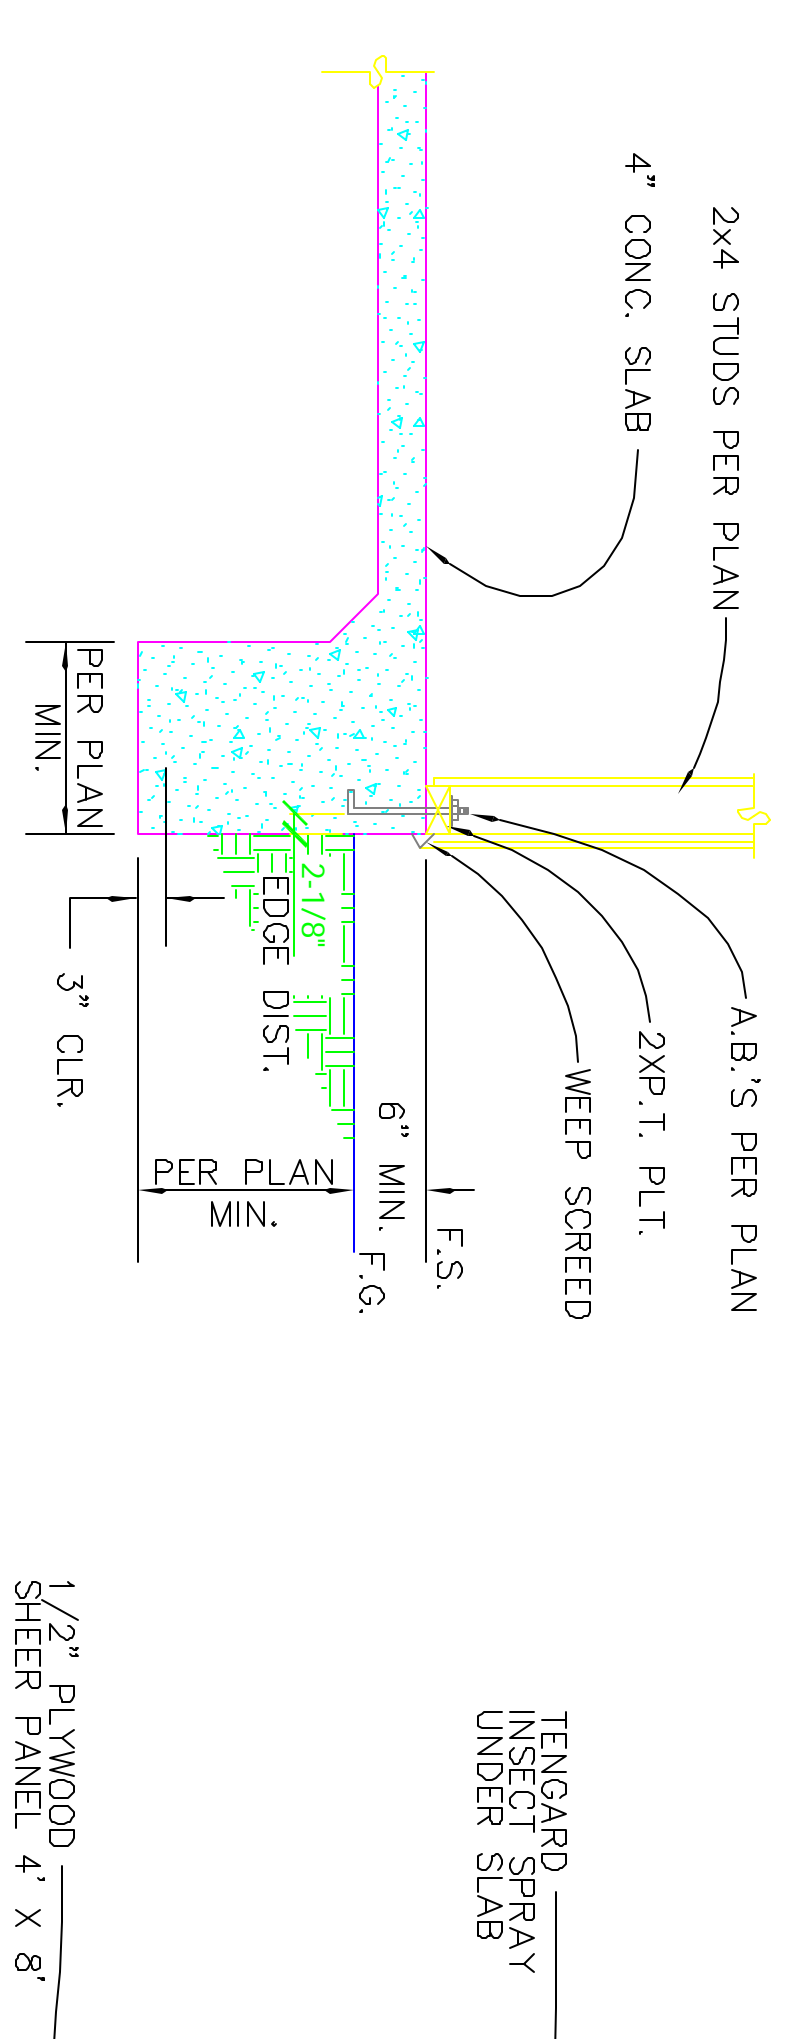

EXTERIOR SLAB FIG. 1  
NOT TO SCALE 01SS-01

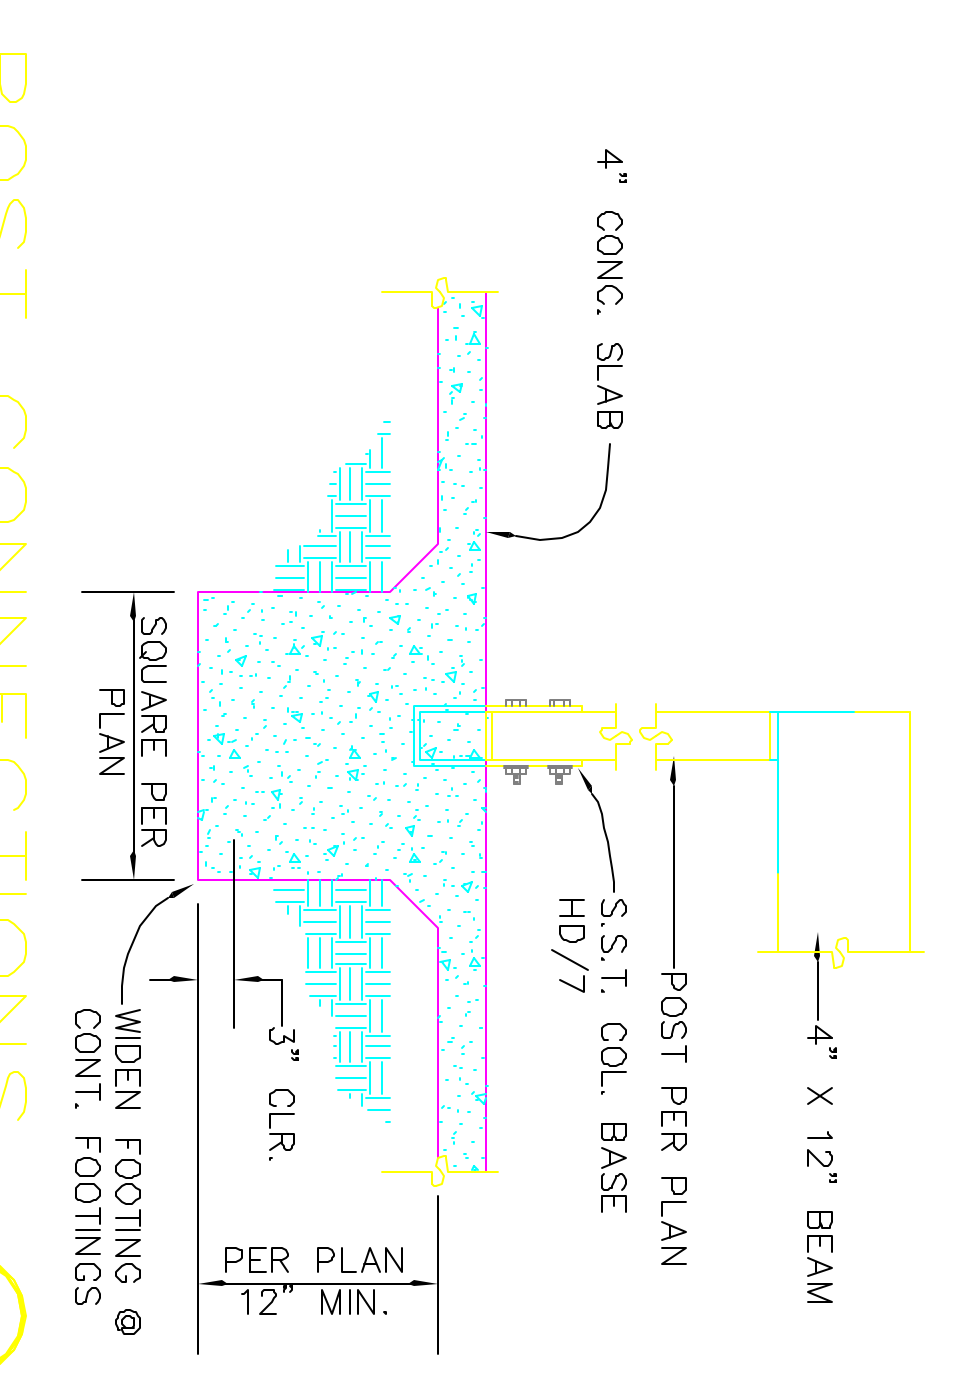

POST CONNECTIONS  
NOT TO SCALE 08PST-01

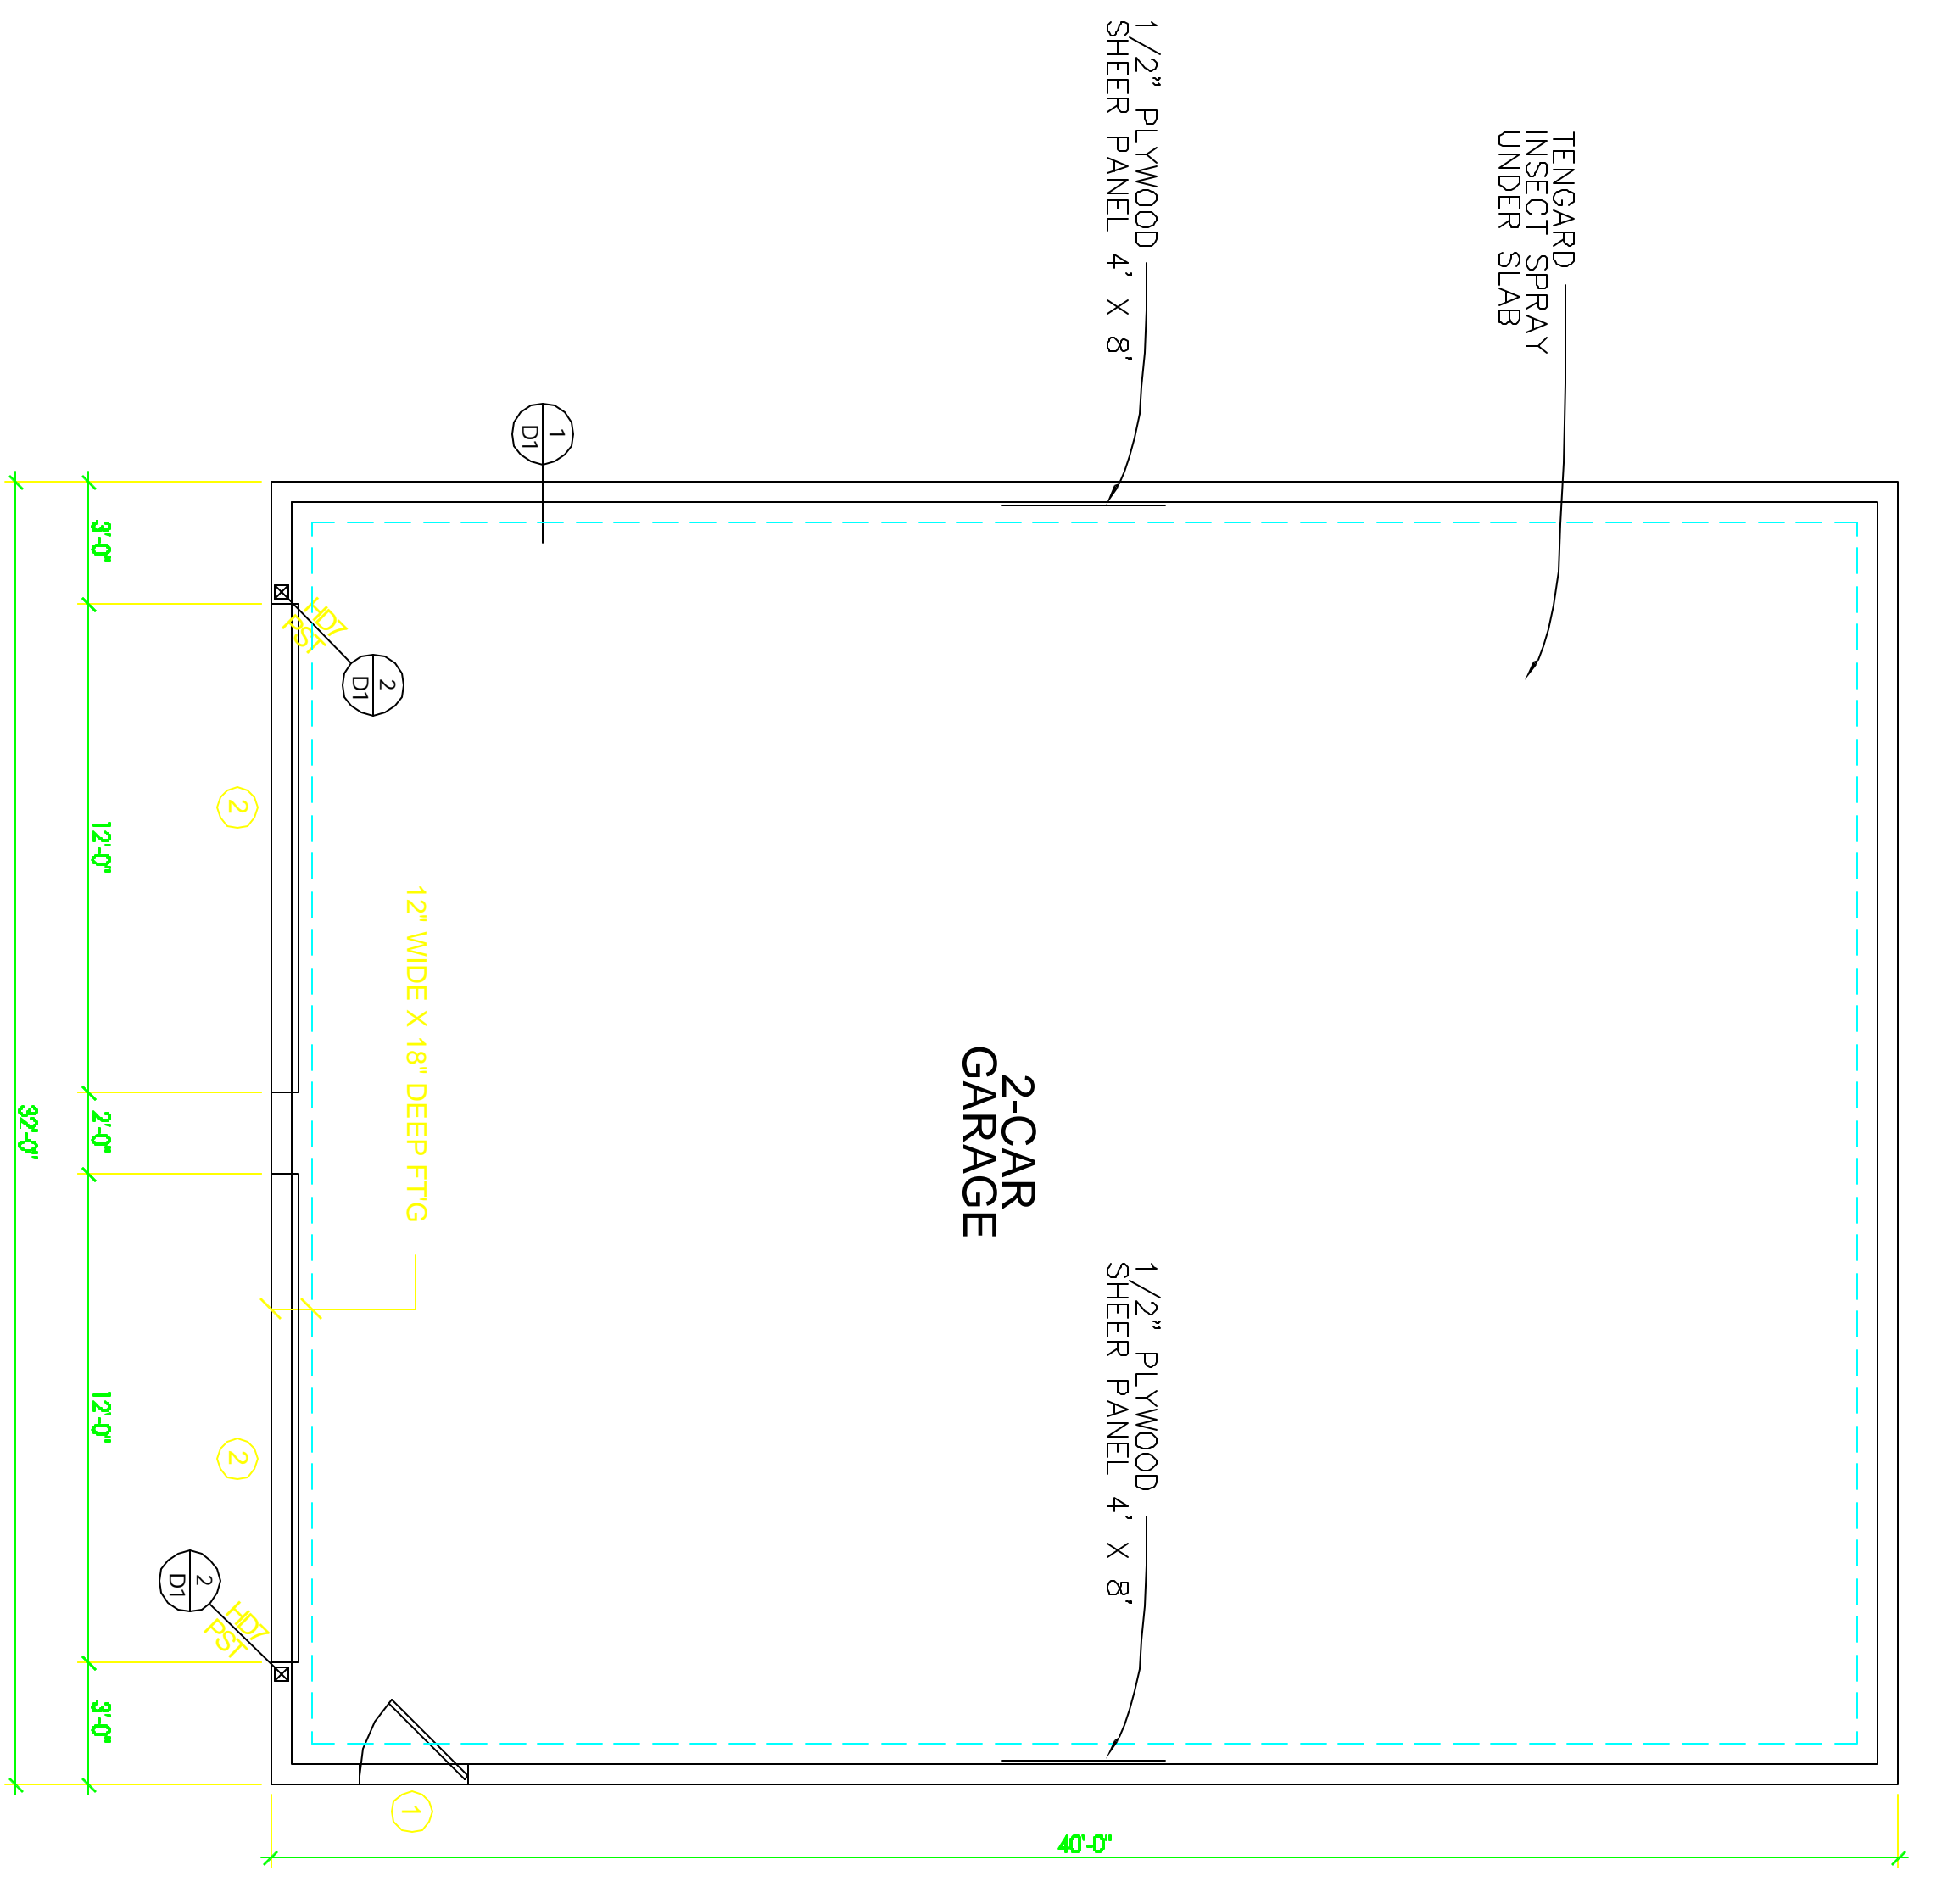

GARAGE PLAN  
GARAGE=1280 SQ. FT.  
1/4"=1'-0"

REVISIONS	BY

coveydesigns  
po box 922  
meadview, az 86444

MEADVIEW, AZ  
PROPOSED GARAGE (32'-0" - 40'-0")  
W/ DOUBLE 12' X 12' GARAGE DOORS

DRAWN BY: \_\_\_\_\_  
 CHECKED BY: \_\_\_\_\_  
 DATE: 06/10/20  
 SCALE: 1/4"=1'-0"  
 JOB NO. \_\_\_\_\_  
**A1**